


THIS DRAWING IS THE PROPERTY OF ELIA ELIKOS ARCHITECTS & ENGINEERS LTD. IT IS NOT ALLOWED TO REPRODUCE ITS CONTENTS IN ANY FORM EXCEPT FOR THE PURPOSE FOR WHICH IT IS INTENDED



101: TWO BEDROOM APARTMENT
 internal covered area - 75.85 m²
 external covered area - 17.15m²

103: TWO BEDROOM APARTMENT
 internal covered area - 76.39 m²
 external covered area - 17.64m²

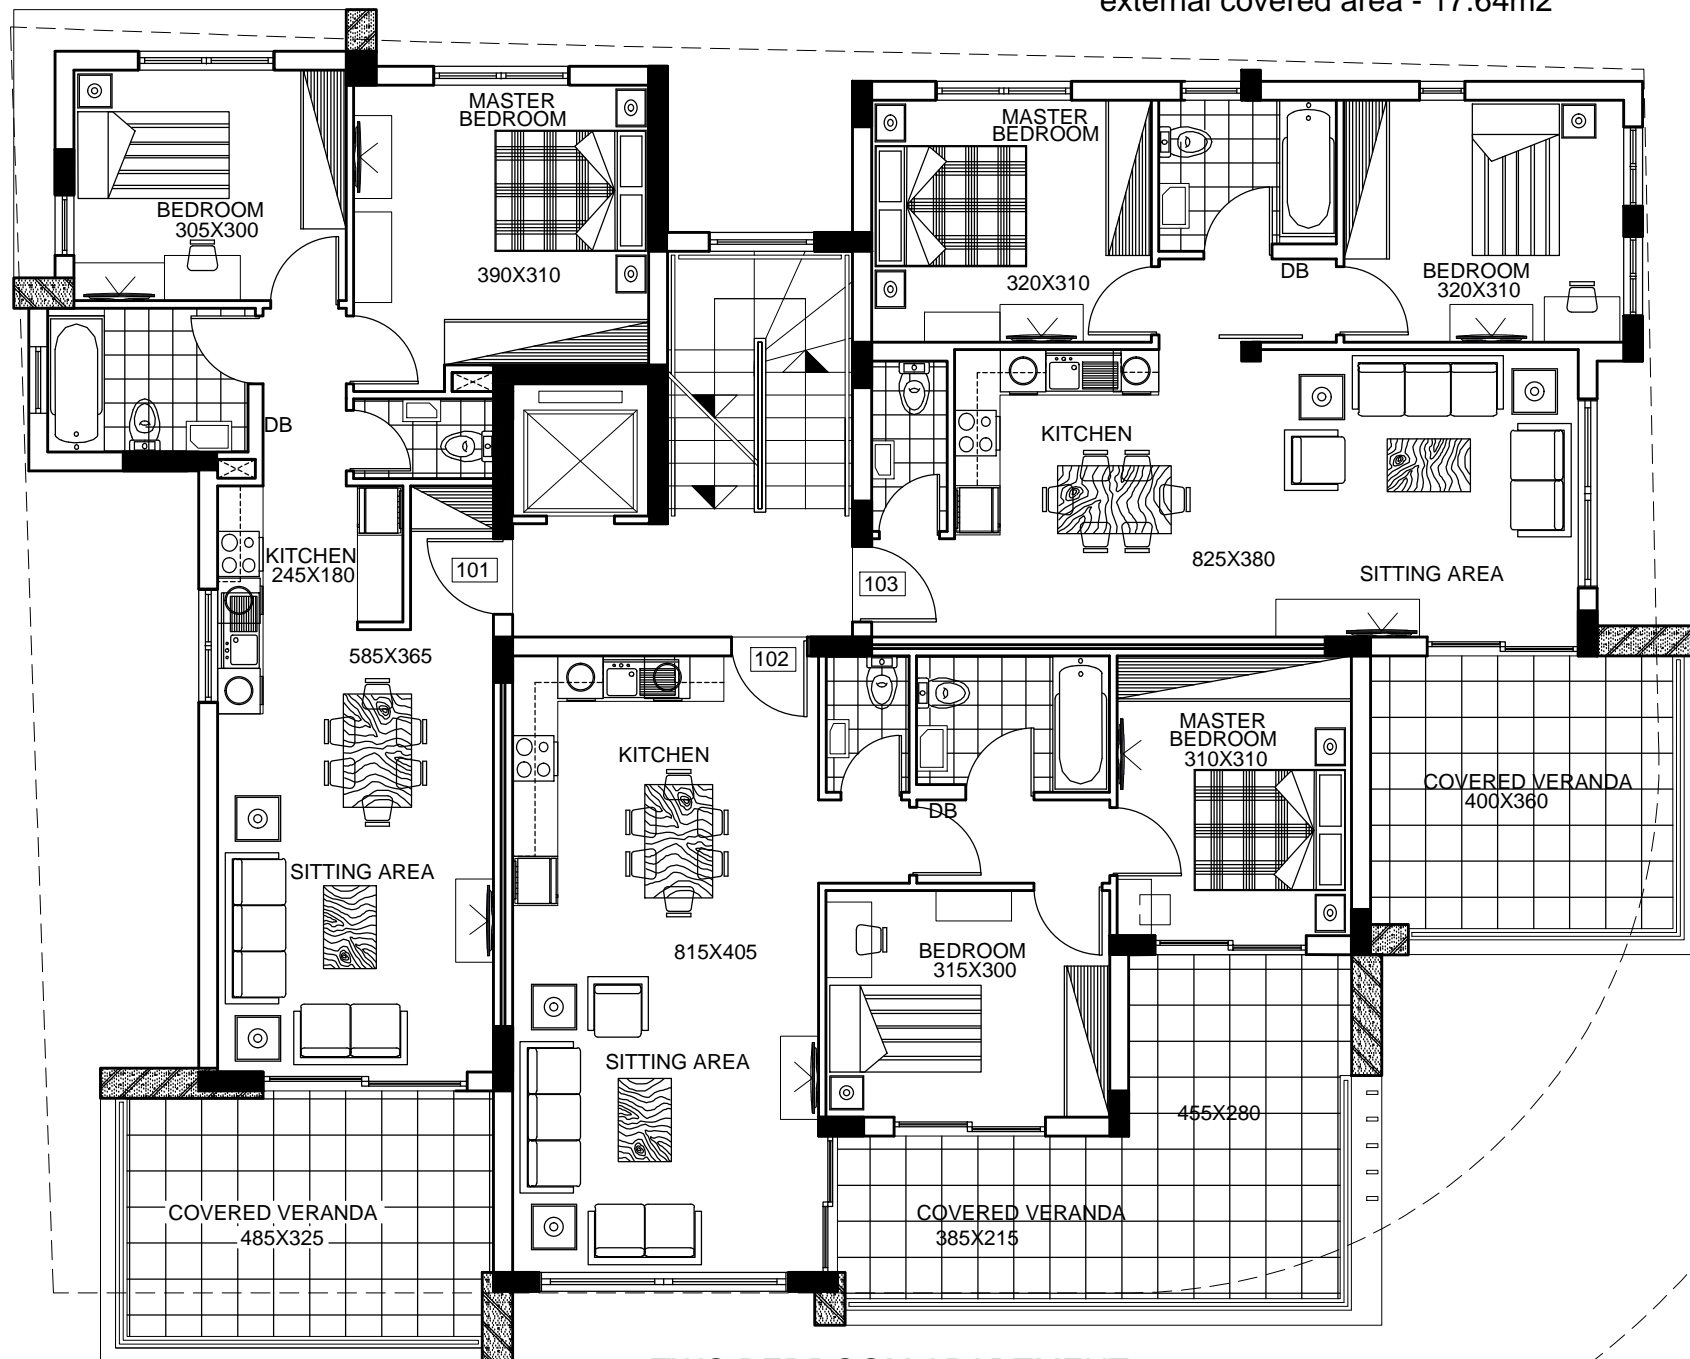

102: TWO BEDROOM APARTMENT
 internal covered area - 76.45 m²
 external covered area - 22.77m²

FIRST FLOOR PLAN

Scale	Date	Project No	Locality	Notes
1:100	05/2019	2019-1-306	AGIOS SPIRIDONAS	
Drawing Title	Client			
FIRST FLOOR	ZAVOS GROUP			
Drawing Number	02a			