


Scale	Date	Project No	Locality
1:100	02/2018		GERMASOYIA
Drawing Title			Client
3rd FLOOR			PANIOTIS
			Drawing Number
			04a

THIS DRAWING IS THE PROPERTY OF ELIA ELIKOS ARCHITECTS & ENGINEERS LTD. IT IS NOT ALLOWED TO REPRODUCE ITS CONTENTS IN ANY FORM EXCEPT FOR THE PURPOSE FOR WHICH IT IS INTENDED

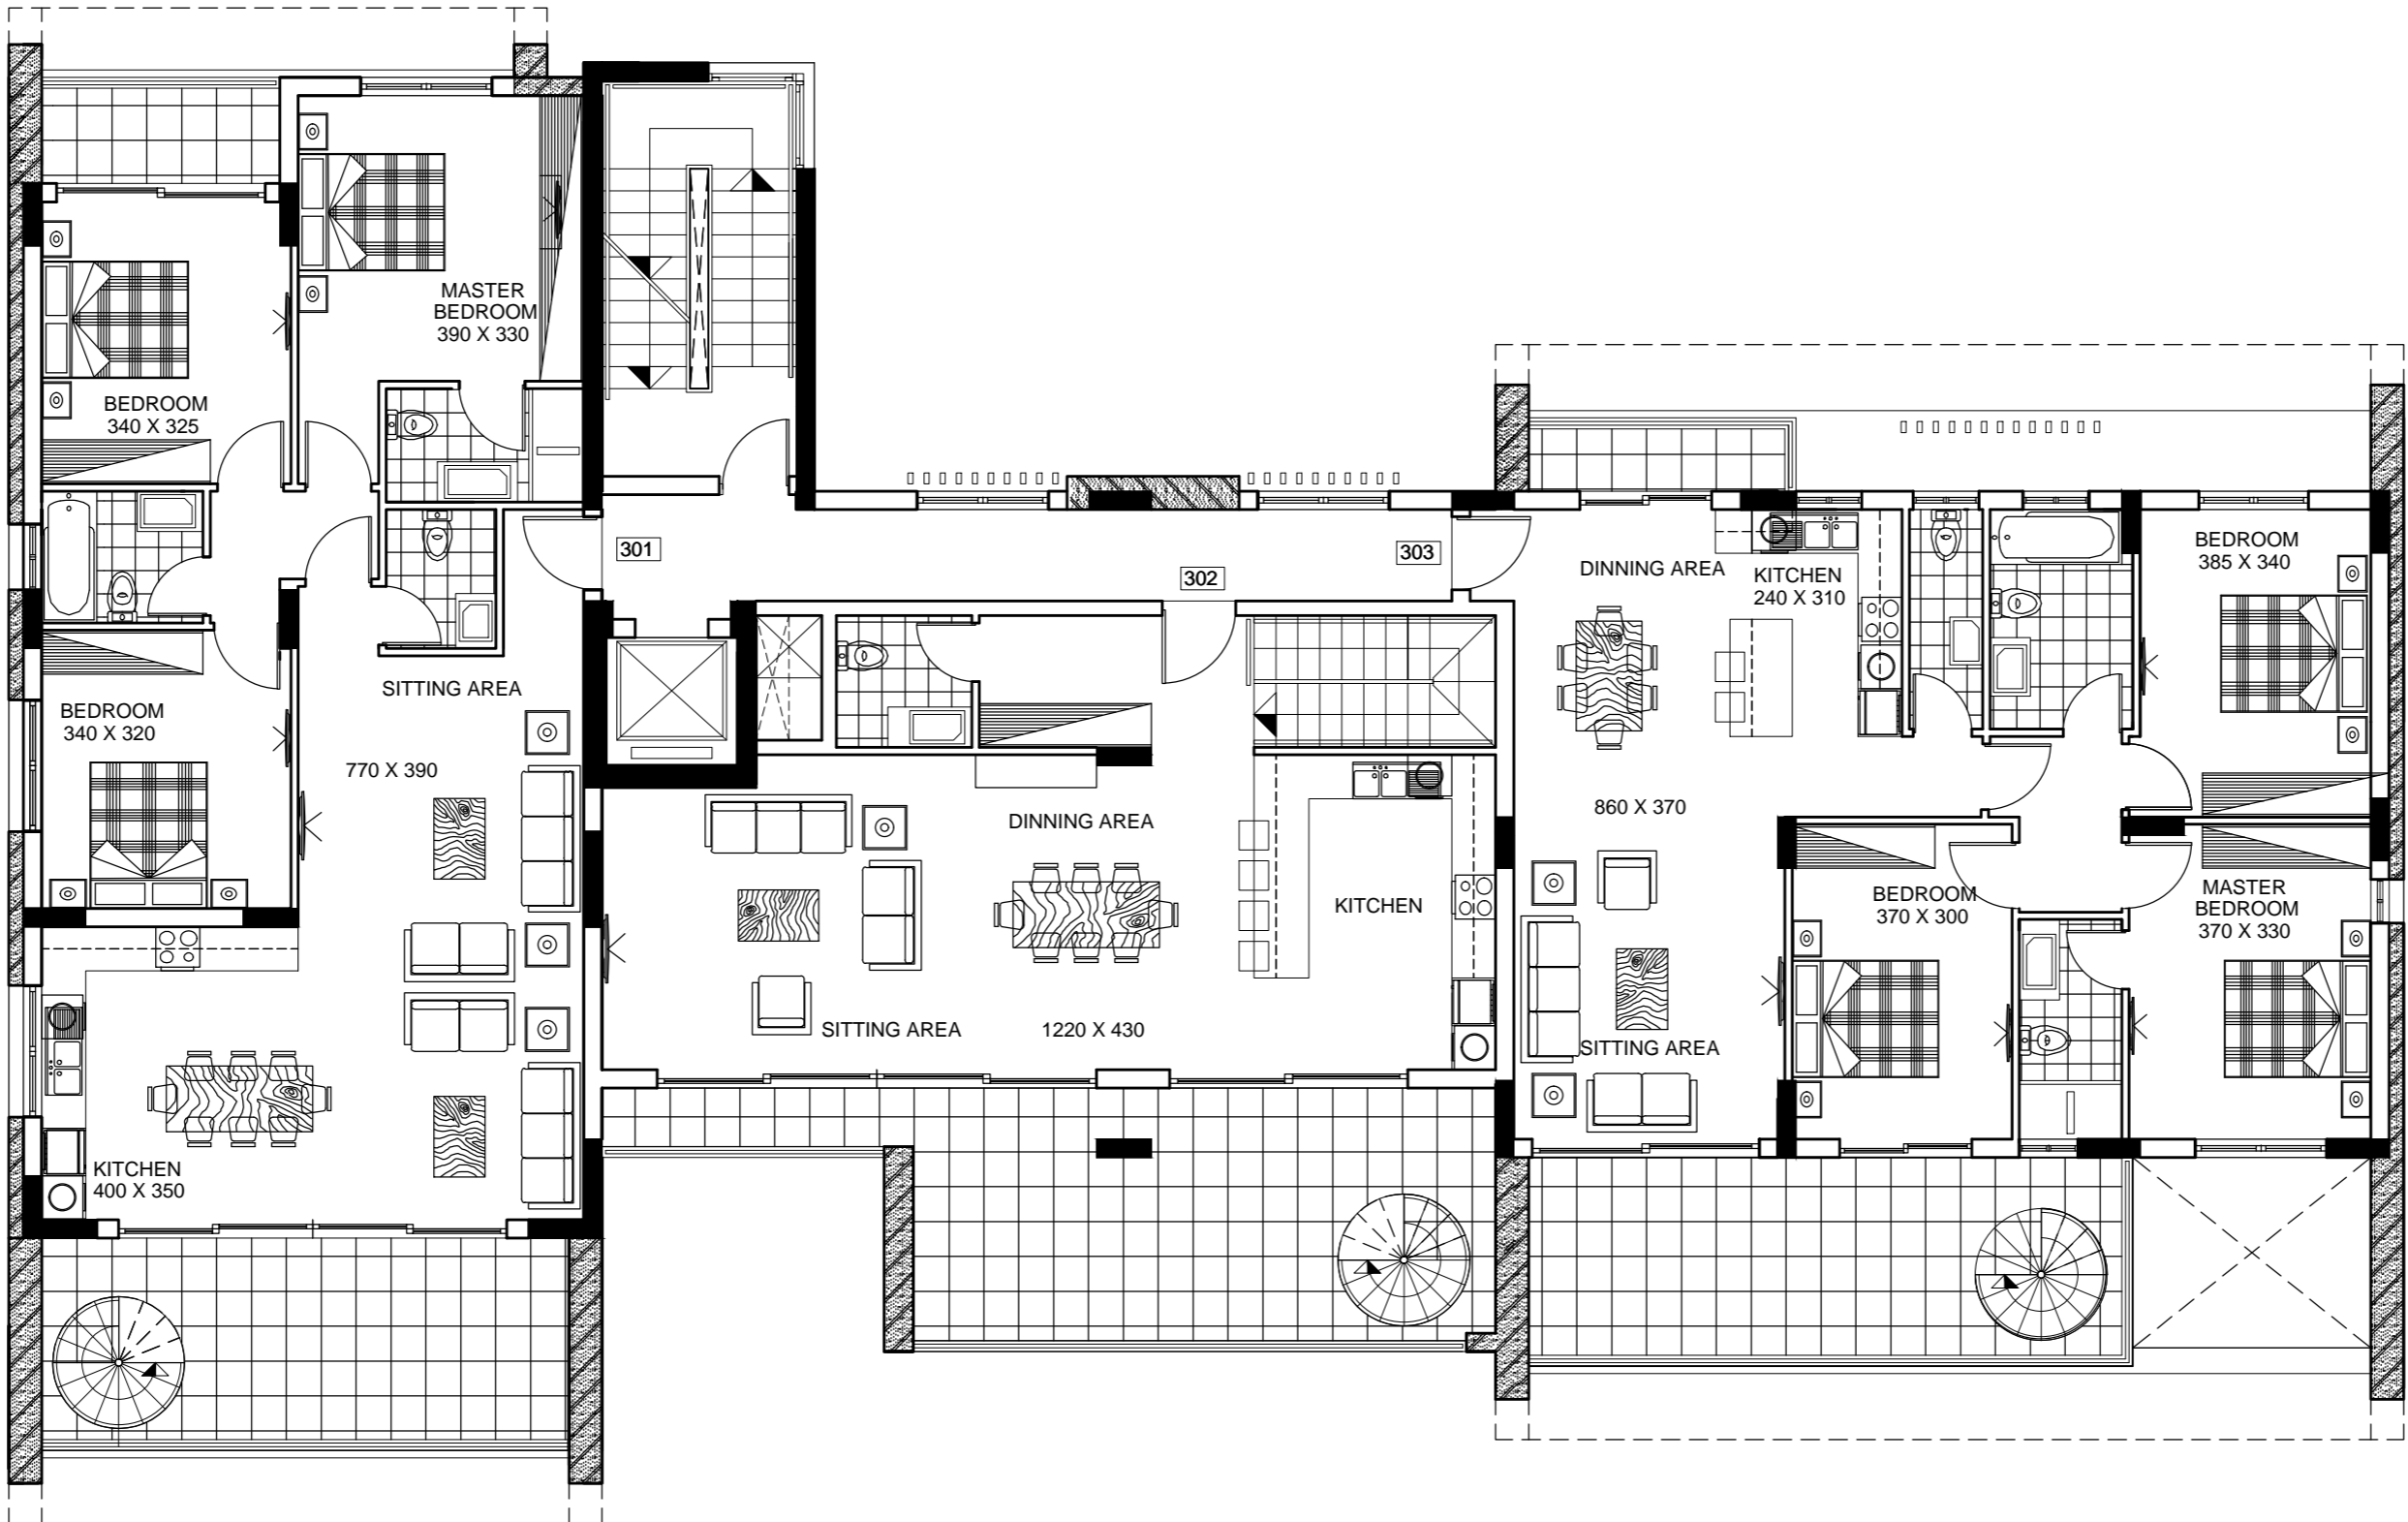

third floor